


1 LONGITUDINAL SECTION
1:100

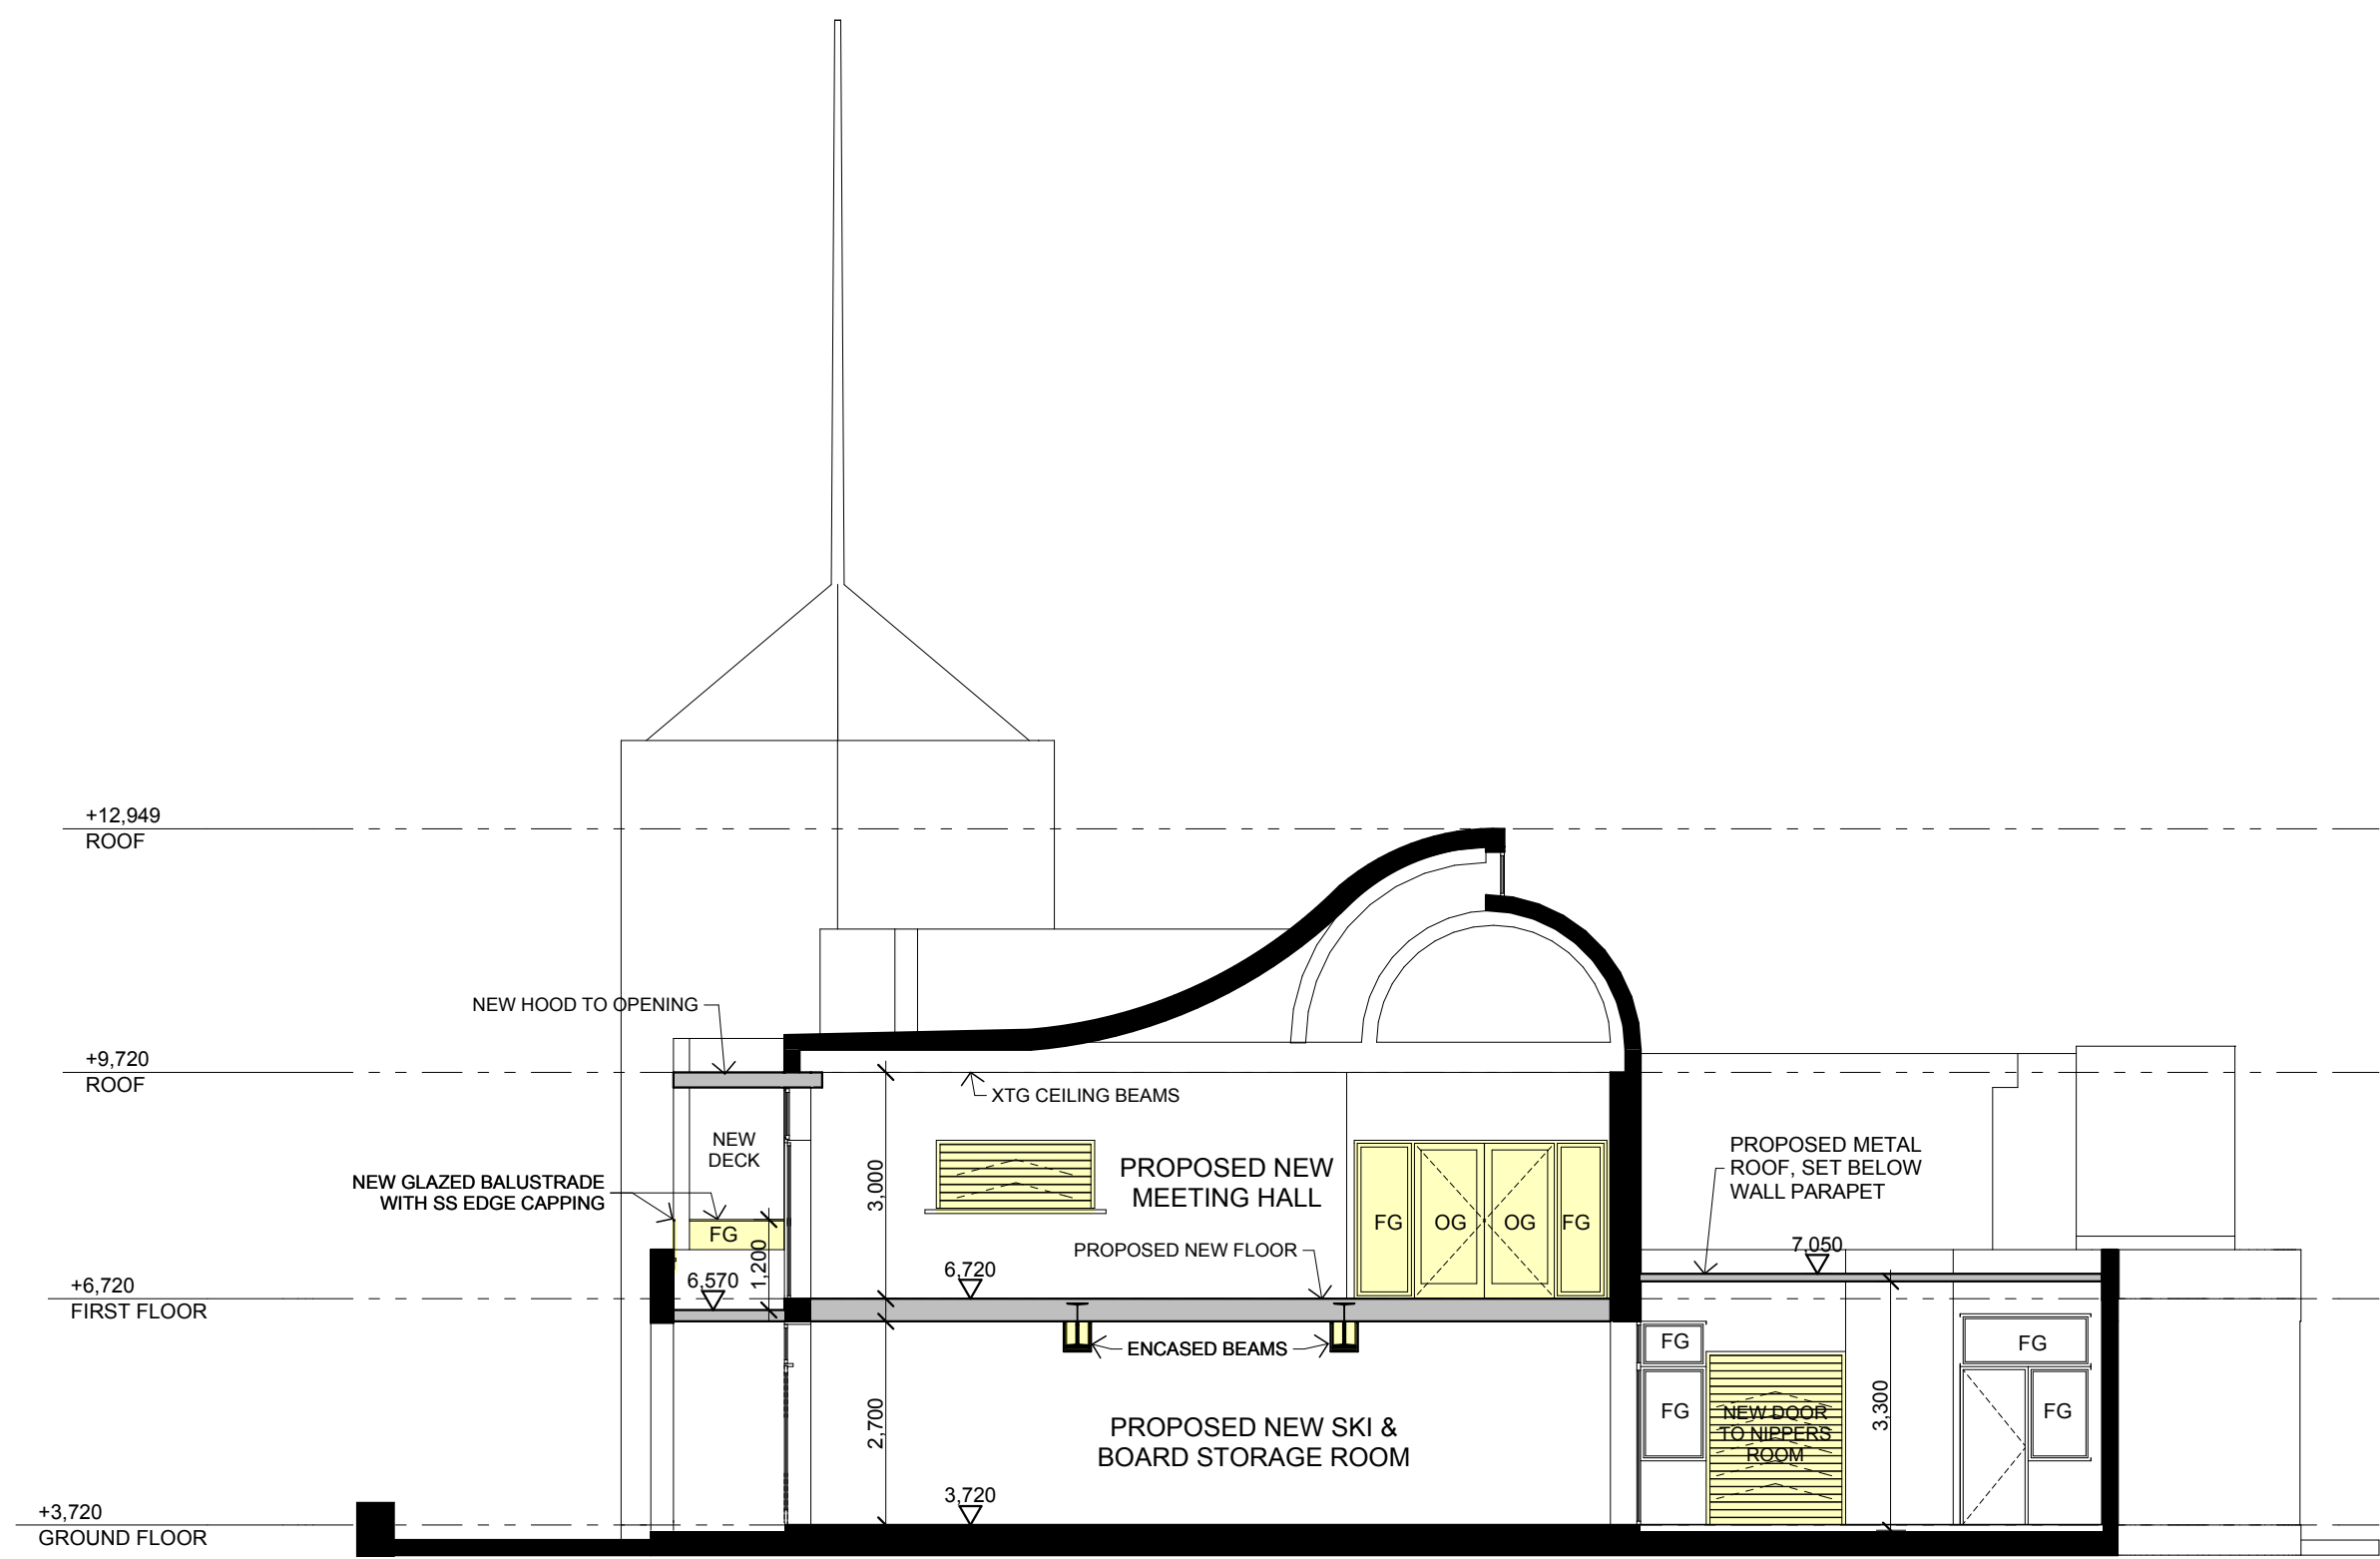

2 CROSS SECTION 01
1:100


LEGEND

AGL - adjustable glass louvers	OV - oven
AW - awning	DW - operable window
BW - built-in robe	P - pantry
BSM - basin	Pa - paint & make good
CONC - concrete	PB - plasterboard & joint
CRCT - roofing	PRM - painted rendered masonry
CP - concrete paving	PC - polished concrete
CPS - clear polycarbonate wall/roof cladding	PLY - plywood
CPT - carpet	RCP - rigid Colorbond flashing
CRS - corrugated roof sheeting	RM - rendered masonry
CT - ceramic tiles	RT - roof tile to match existing
DP - downpipe	RWH - rainwater head
DW - downspout	RWO - rainwater outlet
EW - existing window	RWT - rainwater tank
XTG GL - existing ground line	SIB - SP - splashback
FB - face brick	SC - steel column
FC - painted compressed fibre cement cladding (refer to schedules)	SH - shower
FFL - finished floor level	SK - skylight
FG - floor glass	SL - soft landscape
FL - flashing	SM - stone masonry
F - ridge	SRM - score rendered masonry
FPS - freezer	SS - stainless steel
FW - floor waste	SW - stormwater
G - gutter	TD - timber decking
H - dressed hardwood	TF - timber flooring
LT - laundry tub	TP - toilet pan
LW - louvers	TPS - timber battens/privacy screen
M - mirror	TRH - toilet roller holder
MRPB - moisture resistant plasterboard	WB - weatherboard
	WH - weatherhood
	WM - washing machine
	XTG - existing to remain

LEGEND

- EXISTING WALLS
- NEW WALLS
- PROPOSED NEW WORK
- BOUNDARY LINE
- DEMOLISHED LINES
- TREES REMOVED
- NEW TREES

DRAFT

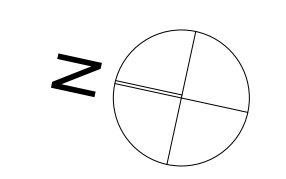

Ver Description	Date	1	-	-	-	-
A DRAFT Issue	24/08/12	1	-	-	-	-

Wayne McPhee & Associates Pty Ltd
 21A ELLIOTT ST BALMAIN NSW 2041
 9810 0568
 9810 0422
 mcphree@mcphreearch.com.au
 A R C H I T E C T S
 registration number: 3357

Client
QUEENSLIFF SURF LIFESAVING CLUB

Project
NORTH STEYNE MANLY, NSW

Drawing
PROPOSED SECTIONS

Job	Stage	Drawing	Version
1201	DA	DA06	A

Drawn
WMA

No. in set
00

Date Printed
6:42 PM 24/08/2012

Scales
1:100

File
H:\JOB FILES\Queenscliff SLSC\cad\QSLSC 2012-07-17.pln

© 2010 Wayne McPhee & Associates Pty Ltd, trading as McPhee Architects. All rights reserved. This work is covered by copyright and cannot be reproduced in any form or means (graphic, electronic or mechanical including photocopying) without the written permission of McPhee Architects. Do not scale drawings. Figure dimensions take precedence. All dimensions are to be confirmed on site prior to commencement of work. Diagrammatic only.