




E01 EASTERN ELEVATION
1:50

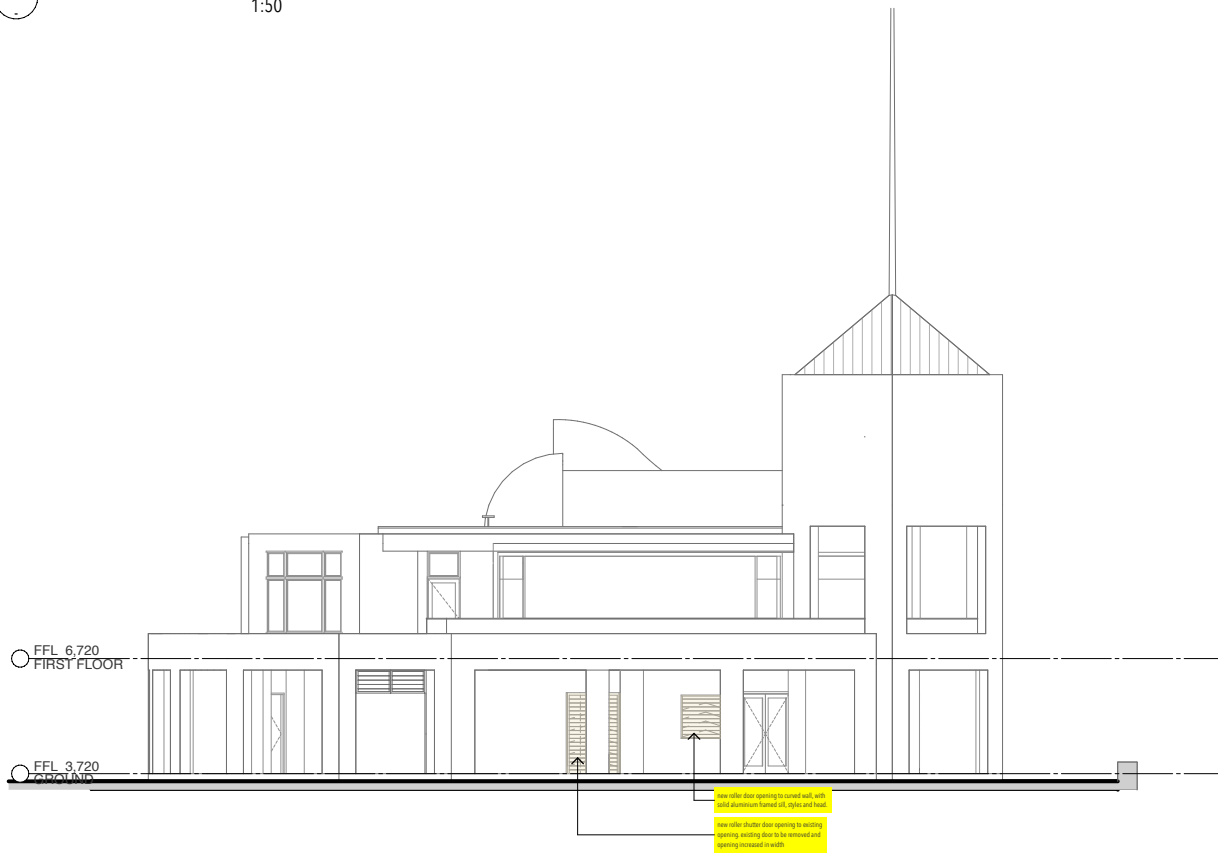

E02 SOUTHERN ELEVATION
1:50

ARCHITECT:
PIETER HENRY
studio 16/1 Broadway avenue, Kirribilli NSW
(M) PO BOX 577 CHURCH POINT NSW 2105
P: +61 02 434 4444
E: studio@pieterhenry.com.au
W: www.pieterhenry.com
ABN 61 911 250 100 ACN 613 788 597
NSW ARCHITECT NO. 18616-N-0749

CLIENT:
northern beaches council
PO BOX 82 MANLY NSW 1555
Ph: 1500 424 424
E: Council@northernbeaches.nsw.gov.au
W: www.northernbeaches.nsw.gov.au

QUEENSLIFF SURF LIFE SAVING CLUB
Queenscliff Surf Life Saving Club
PO BOX 916 MANLY NSW 1555
Phone: (02) 9977 2326
General enquiries: admin@queenscliffslsc.org.au
ABN: 43 405 483 291

COPYRIGHT PIETER HENRY ARCHITECTS PTY LTD. UNLESS OTHERWISE AGREED IN WRITING, ALL RIGHTS TO USE THIS DOCUMENT AND DESIGN ARE SUBJECT TO PAYMENT IN FULL OF ALL PHA CHARGES; THIS DOCUMENT MAY ONLY BE USED FOR THE EXPRESS PURPOSE AND PROJECT FOR WHICH IT HAS BEEN CREATED AND DELIVERED. AS NOTIFIED BY PHA; AND THIS DOCUMENT MAY NOT BE OTHERWISE USED, OR COPIED, ANY UNAUTHORISED USE OF THIS DOCUMENT IS AT THE USER'S SOLE RISK AND WITHOUT LIMITING PHA'S RIGHTS, THE USER RELEASES AND INDEMNIFIES PHA FROM AND AGAINST ALL LOSS SO ARISING.


REVISION	DESCRIPTION	DATE
A	PRELIMINARY ISSUE	12/06/24
B	PRELIMINARY ISSUE	05/08/24
C	ISSUE FOR OWNERS CONSENT	28/08/24
D	ISSUE FOR COUNCIL APPROVAL	28/08/24

SCALE: 1:50 @ A1
DATE: 15/12/2022
DRAWN: BM
CHECKED: RG
NORTH POINT

PROJECT TITLE: **QSLC**
PROJECT ADDRESS: North Steyne Collingwood street
2095 MANLY, NSW
LOT & DP NUMBERS

PROJECT NO: 0000
DRAWING TITLE: **ELEVATIONS**
DRAWING NO: **A2201**
STATUS

REVISION: **D**

 

ON ORIGINAL @ A1